


County Roads in Township No 55 North Range No 99 West of the 6th Principal Meridian, Big Horn County, Wyoming

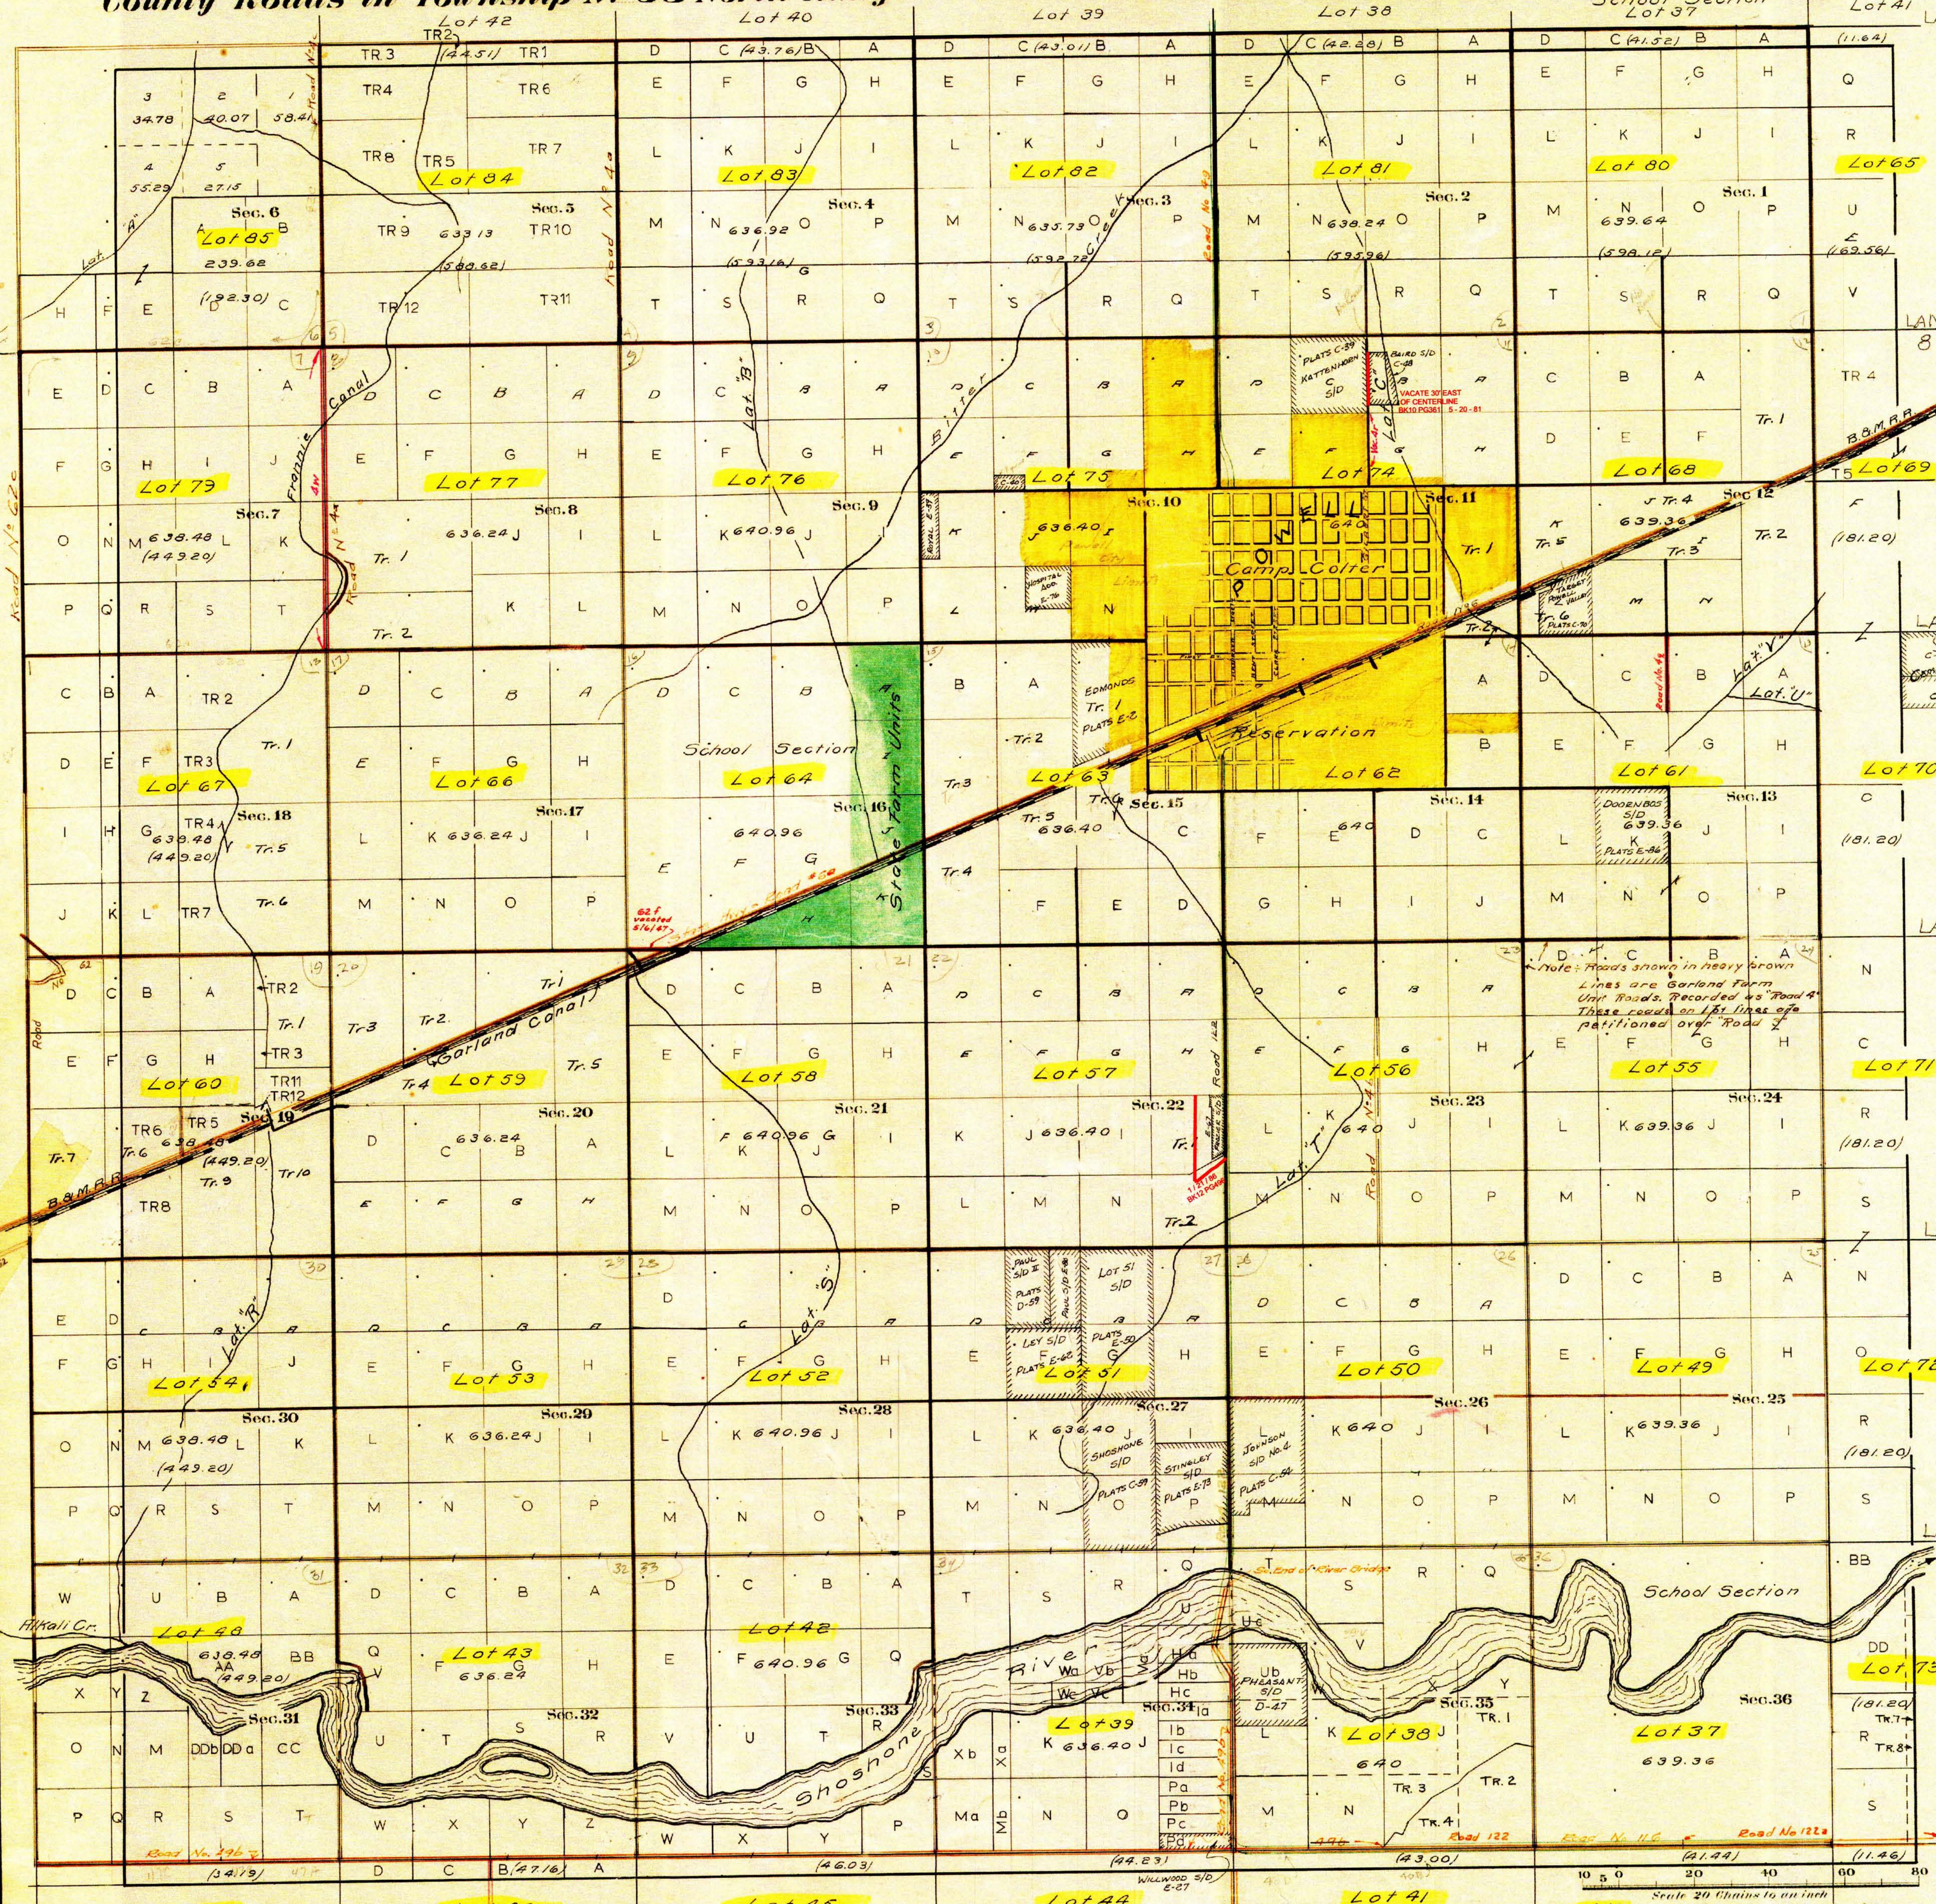

RECORD OF ROADS										VACATION	
ROAD No.	SECTION	DATE	BY WHOM	REASON	APPROVED	FILED	DATE	FILED	DATE	FILED	DATE

Surveyed: Resurvey Tp Lines, Sep. 1904 - Apr. 1905.  
 Subdivisions, o. o.  
 Meanders, May, 1905.  
 Bdr's. Private Land Claims, May, 1905.

The above map of County roads in Township No. 55 North of Range No. 99 West of the 6th Principal Meridian, is strictly conformable to the field notes of the surveys on file in this office which have been examined and approved.  
 County Surveyors Office  
 Basin, Wyoming, Sept. 20, 1911  
 D. Lyle W. Atchley  
 County Surveyor.

 Mean Mag Dec. 10° 4' E.

Scale 20 Chains to an inch